


Mountfield House proposed

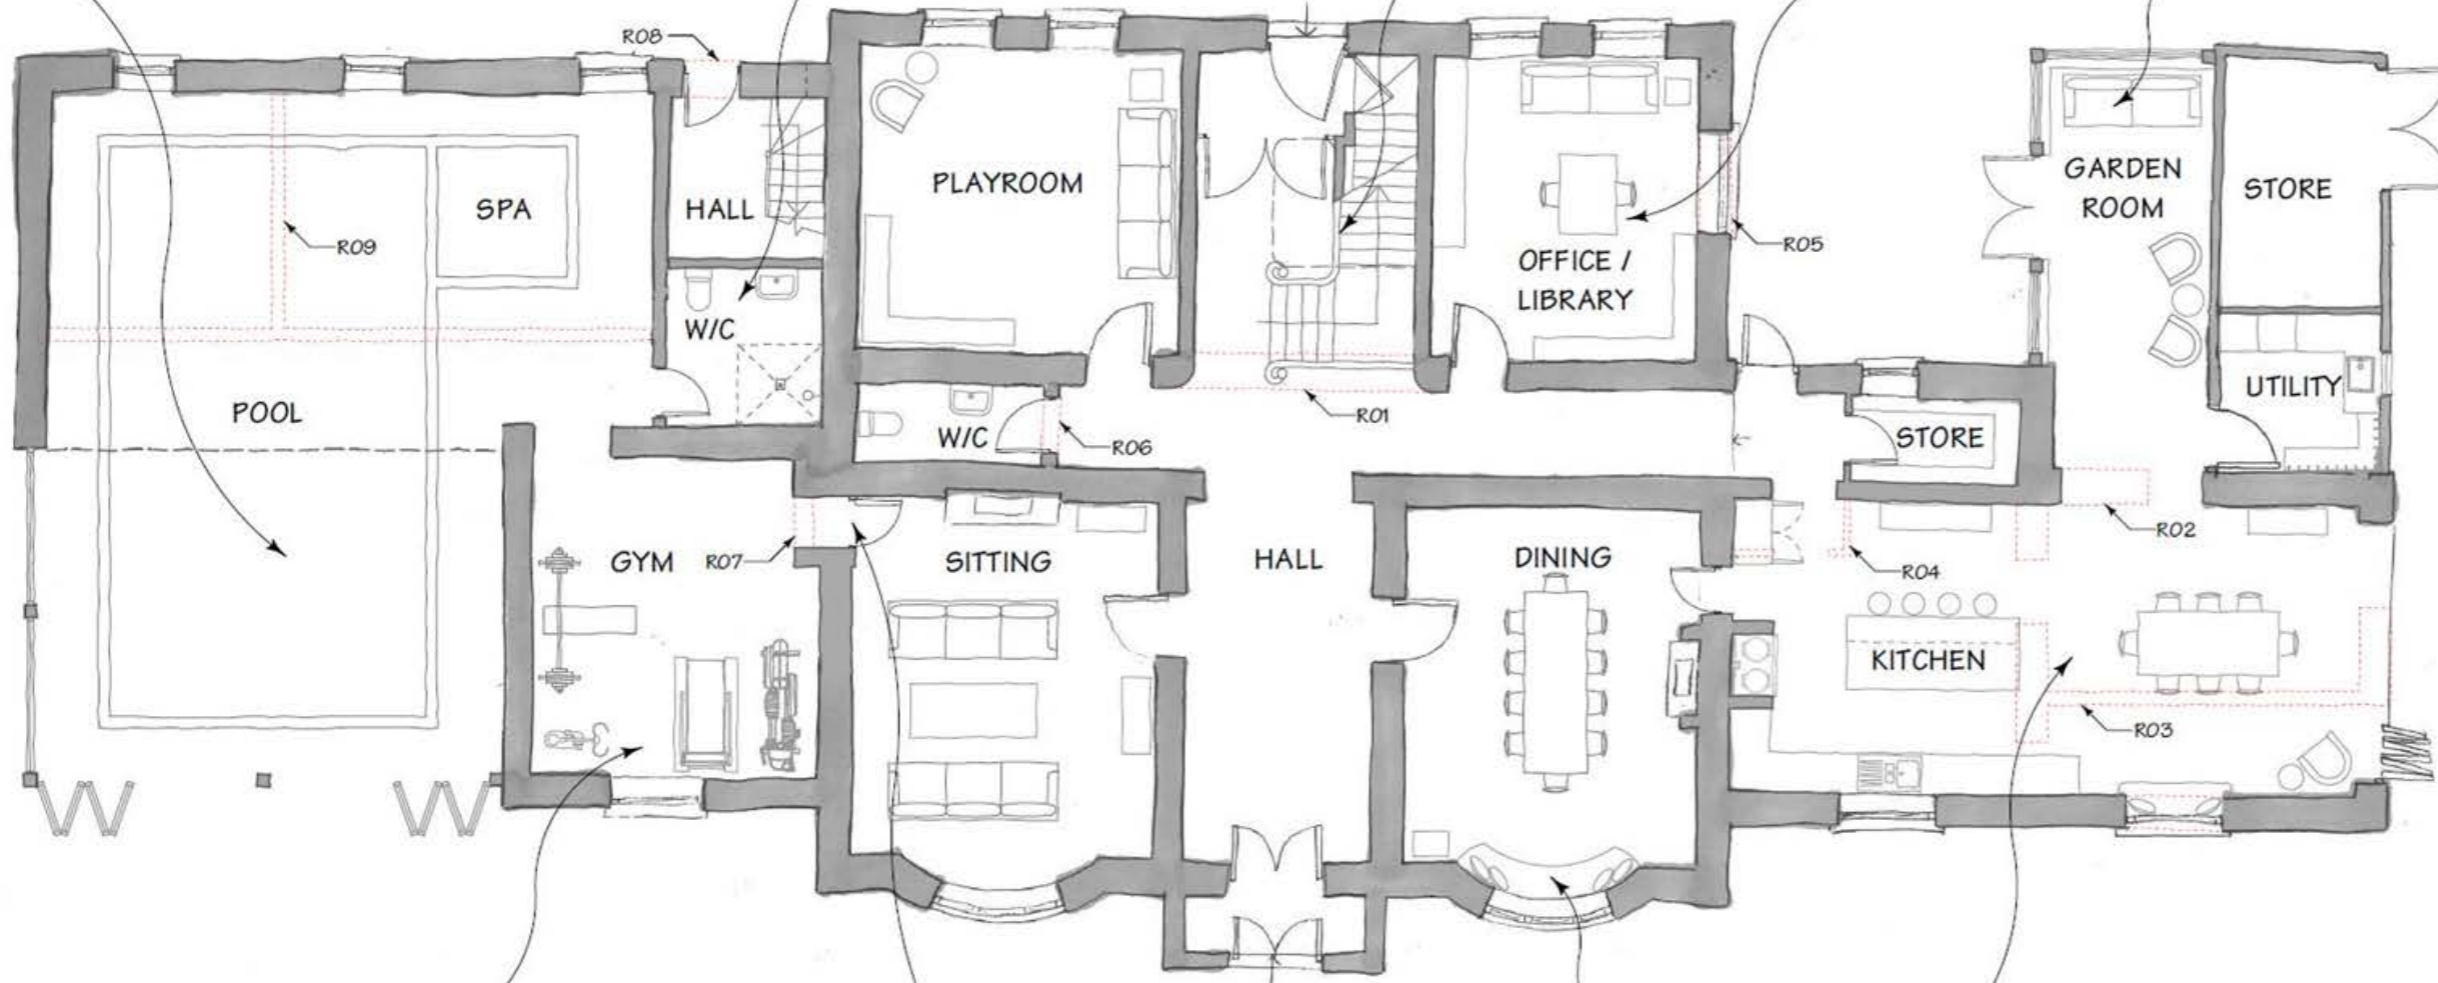

GROUND FLOOR PLAN

